

MARION COUNTY SURVEYOR'S OFFICE



SECTION CORNER RECORD

DEBRA S. JENKINS
MARION COUNTY SURVEYOR

SEC. 4 TWN. 16_N RNG. 2_E

BRYAN F. CATLIN, PLS
TECHNICAL SUPERVISOR

Date: 6-23-09
Party Chief: Greene
Crew: Taylor
Type of Marker: Stone Fd 8" down
Method of Establishment: County: 3-13-1969
IN S.P.C. E Zone, NAD 83
Name: 16020402
N: 512 874.176 0(m)
E: 44 214.505 3(m)

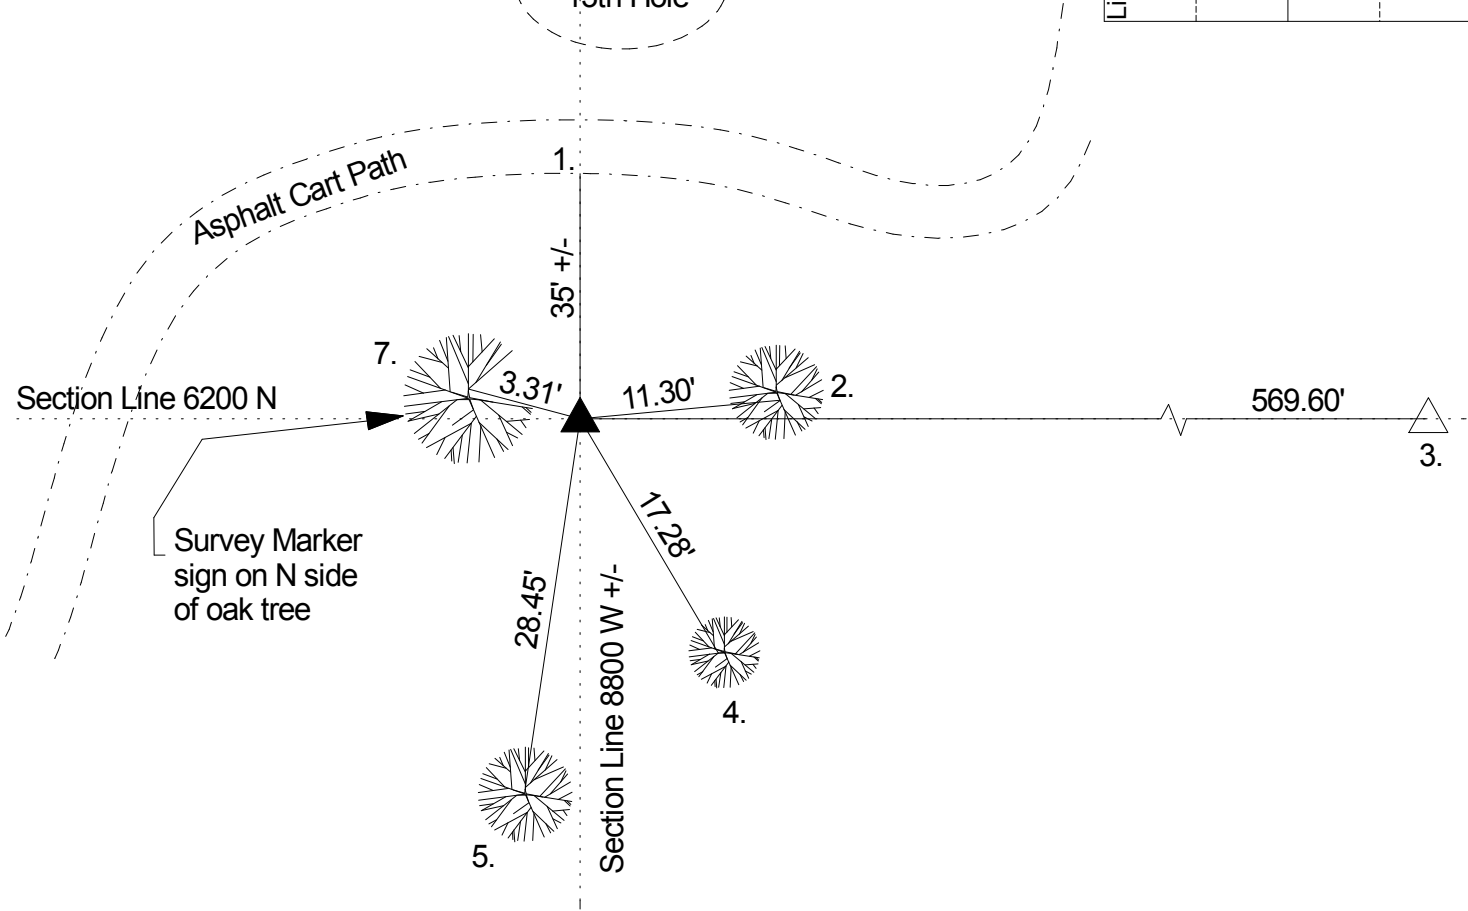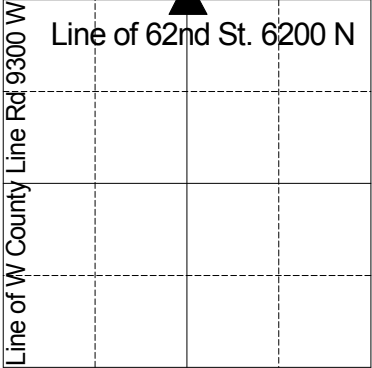

Corner originally set as a post in 1820 by Wm. B. Laughlin with the following witnesses: 14” sugar bearing S 96 E 20 links and a 14” beech bearing N 20 W 5 links (Marion County Atlas p. 3). A survey by D.B. Hasbrook on April 18, 1854 indicates a rock set with the following witnesses: 44” ash bearing N 70 E 9.5 links and a 22” beech bearing S 75 W 42 links (Pike Legal Book p. 26). Corner referenced by MCS on 3/13/1969 and called a stone 3” down. Corner referenced by Wilcoxen on 8/31/2000 and called a stone found 8” down. Corner referenced by Kiste on 5/18/05 and called a stone 8” down. Corner referenced by Greene on 6/23/09 and called a stone 8” down.

REF.	DISTANCE	DESCRIPTION
1.	35' +/-	Due N to cart path Eagle Creek Golf Course
2.	11.30'	Boat spike S 18" oak 6" up
3.	569.60'	Due E to 4"x4" concrete monument (SW corner of 33-17-2)
4.	17.28'	Mag nail w/MCSO washer E 12" oak spur root 8" up
5.	28.45'	Mag nail w/MCSO washer N 24" oak 8" up
6.	3.31'	Boat spike N 30" oak spur root